





SCHOOL ADDITION
VOL. 93063, PAGE 4303
(D.R.D.C.T.)

LOT 17B, BLOCK 11/5688

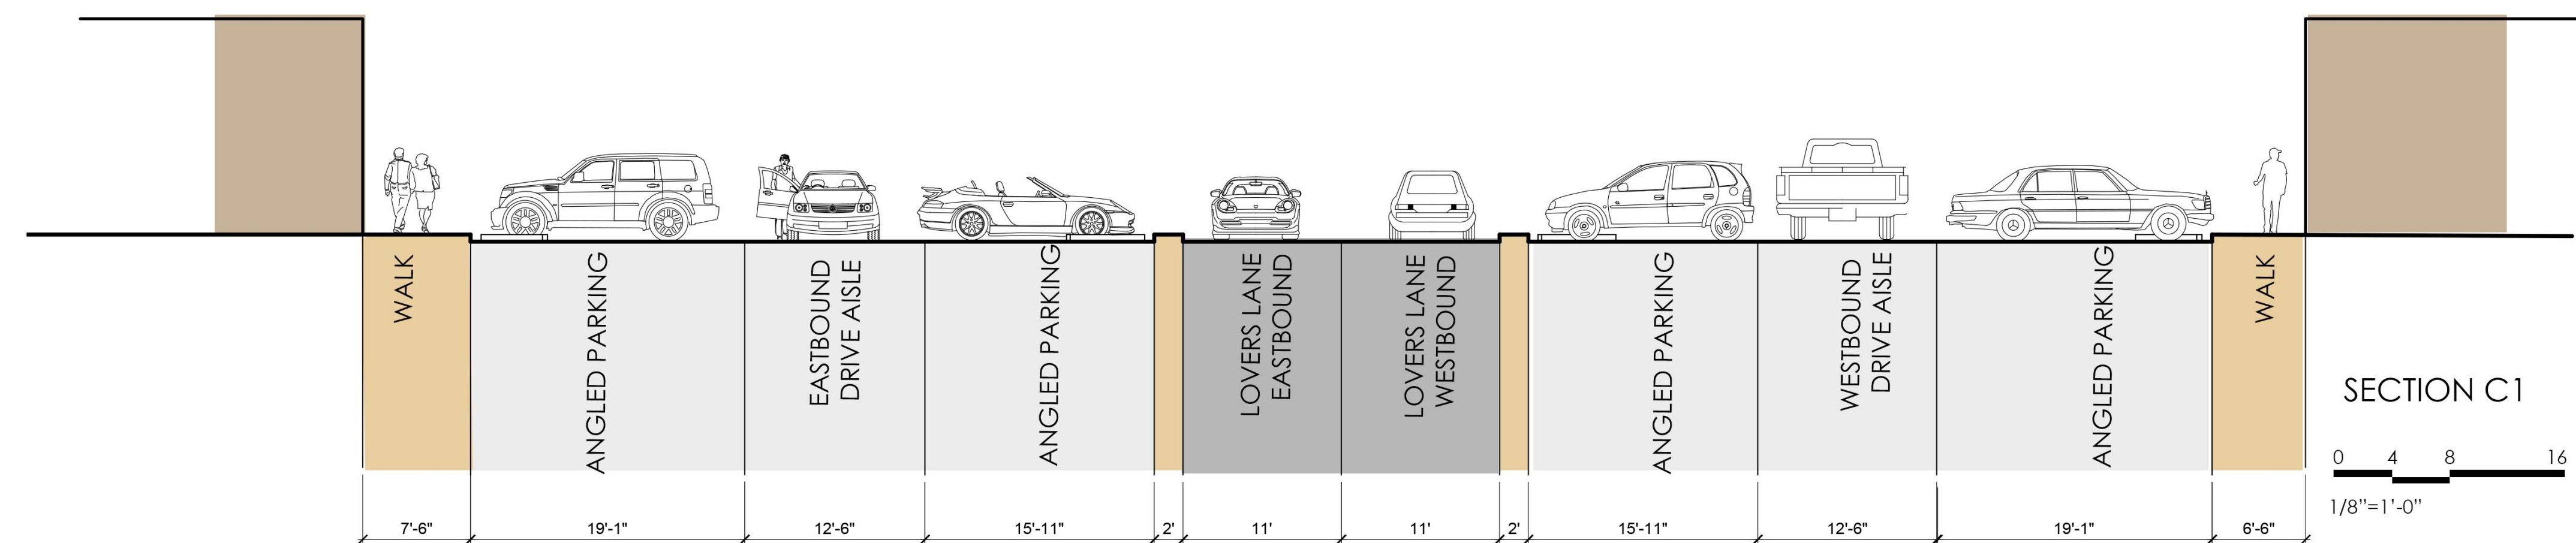

- LEGEND**
- LIGHTPOLE
 - SIDEWALK
 - GREEN SPACE
 - PARKING
 - LOVERS LANE TRAVEL LANE
 - PROPOSED PARKING
 - EXISTING PARKING

PARKING SPACES
CURRENTLY: 260 TOTAL SPACES
PROPOSED: 290 TOTAL SPACES
CURRENTLY: 8 ACCESSIBLE SPACES
PROPOSED: 13 ACCESSIBLE SPACES

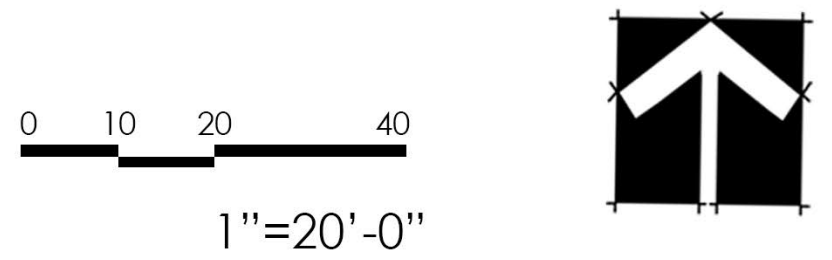

FINAL OPTION C
UNIVERSITY PARK, TX

